


ROUTE	SECTION	COUNTY	TOTAL SHEETS	SHEET NUMBER
	06-00082-00-BT	SALINE	115	46
HARRISBURG - IDOT		BIKE/PEDESTRIAN PATH		

CONTRACT NO. 99383

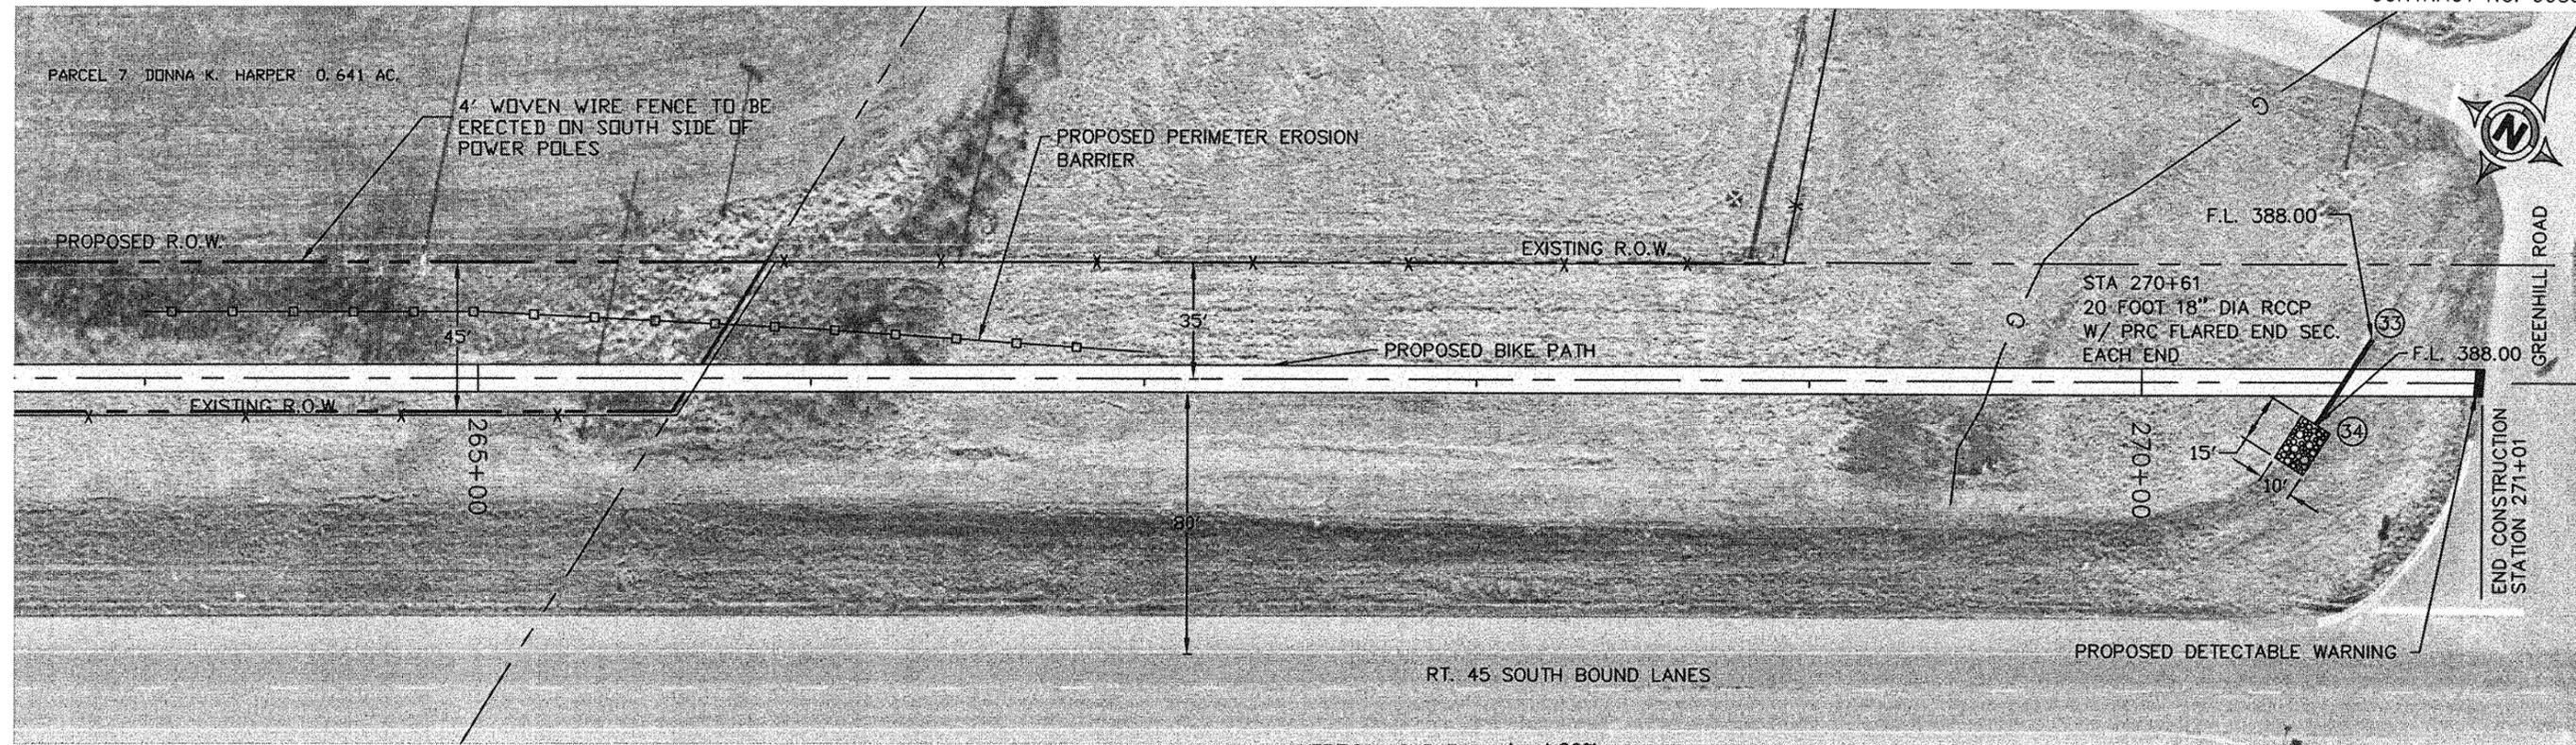

VERTICAL CURVE g1= 1.80%
 L = 400'
 VPC STA. 266+00 ELEV. 385.90
 VPI STA. 268+00 ELEV. 389.50
 VPT STA. 270+00 ELEV. 389.97

23 Nov 2009 - 9:03am x:\2005\05138\cc\HARRISBURG PLANS\05138 Harrisburg Base.dwg: Layout Tab 'STA 264+00'

